


FOUR SEASONS
DOUBLE TYPE C - AREA SCHEDULE


TYPICAL ERF: (smallest size) 227 sqm

GROUND FLOOR : 44.9 sqm
COVERED ENTRANCE : 0.8 sqm
SINGLE GARAGE : 22.1 sqm
FIRST FLOOR : 63.6 sqm

TOTAL DWELLING: 131.4 sqm

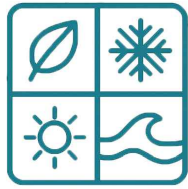


FOUR SEASONS
ESTATE

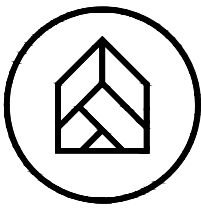

ARCHITECH

Office D1, 11 Alberto Drive, Devonbosch
Lifestyle Estate, Bottelary Rd, Stellenbosch, 7605
021 823 7676 | info@architech.co.za

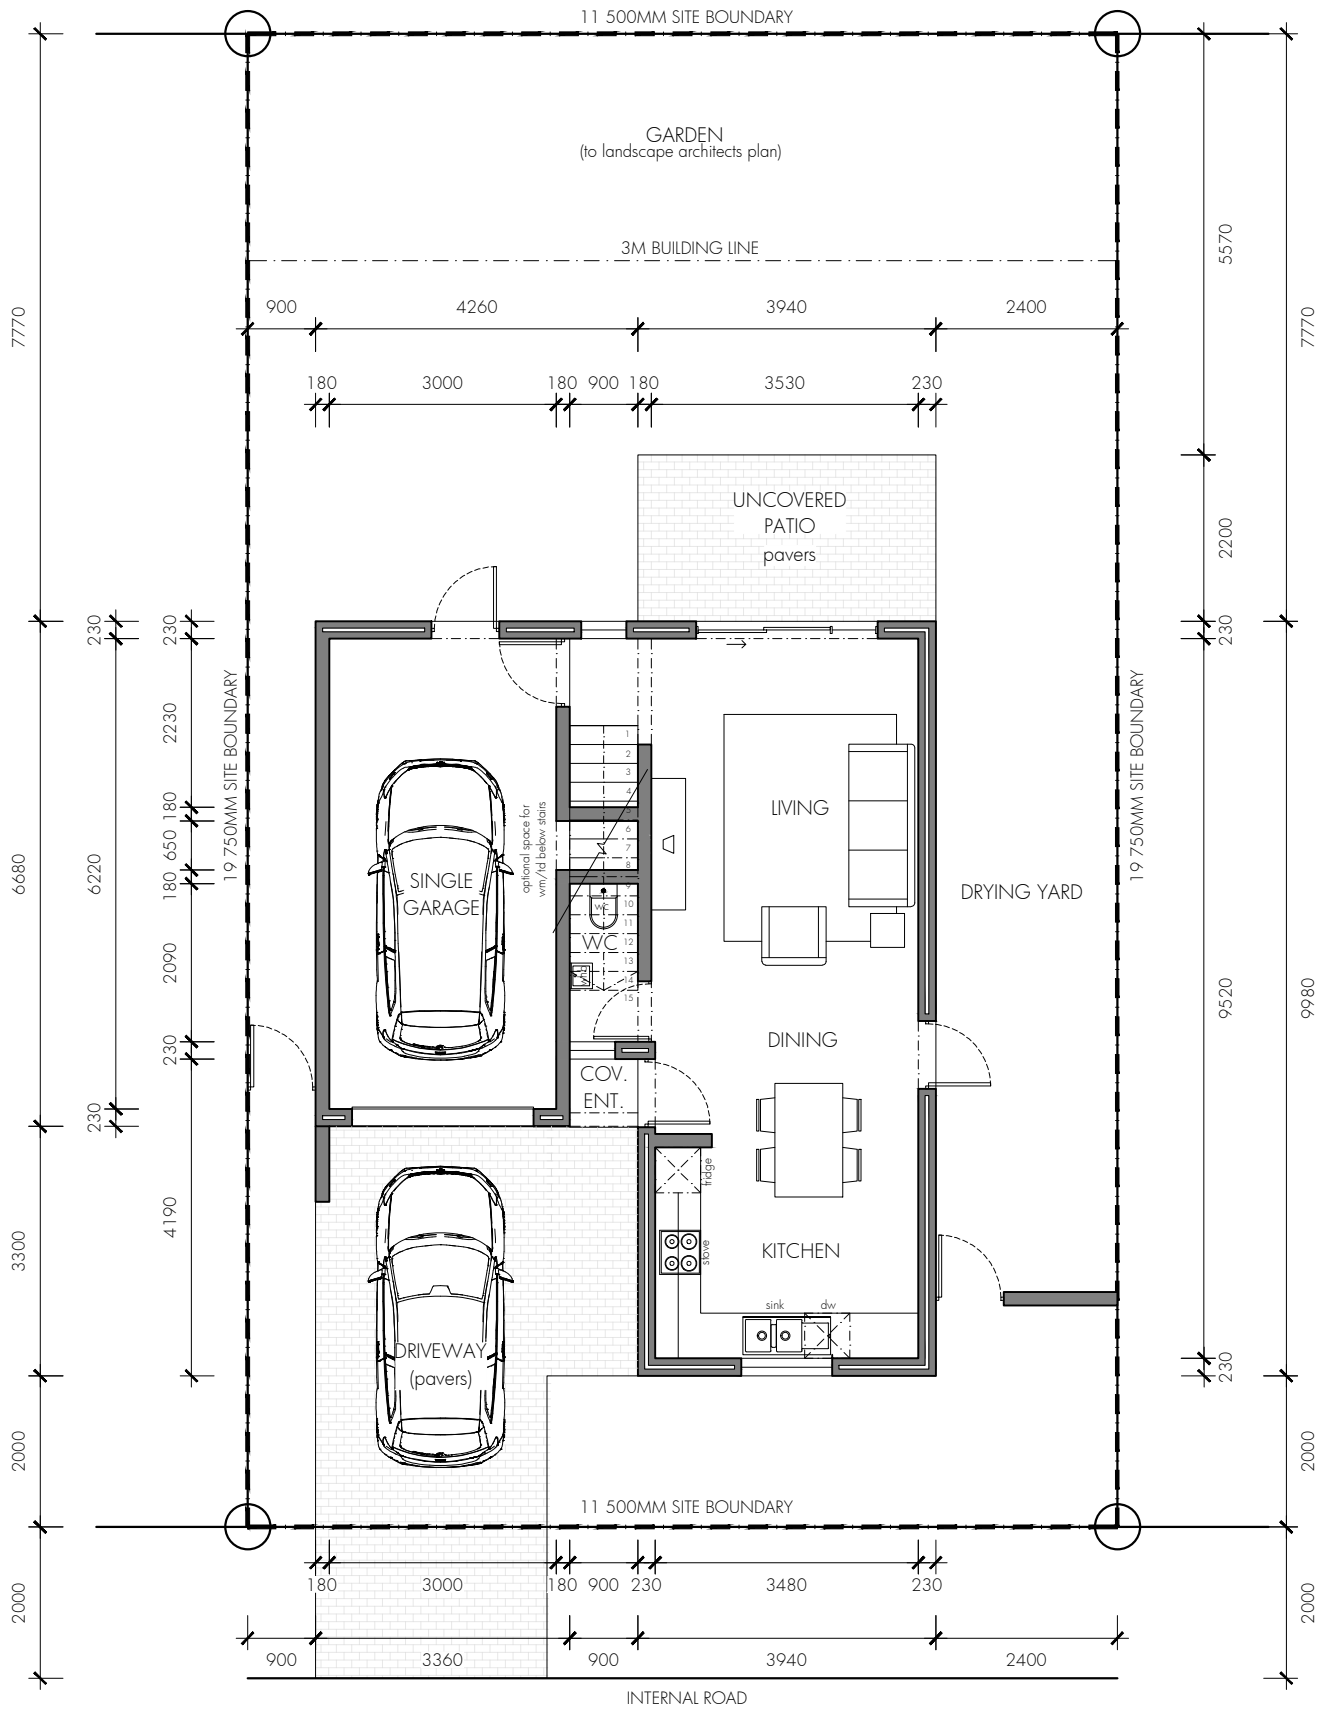

GROUND FLOOR PLAN
SCALE 1:100



FOR INFORMATION ONLY


COPYRIGHT IS VESTED IN THIS DOCUMENT AND NO USE, DUPLICATION OR REPRODUCTION THEREOF MAY OCCUR WITHOUT THE WRITTEN CONSENT OF THE AUTHOR. FURNITURE FOR ILLUSTRATION PURPOSES. DIMENSIONS COULD VARY SLIGHTLY DUE TO THE NATURE OF PROJECT.

FOUR SEASONS
DOUBLE TYPE C - AREA SCHEDULE


TYPICAL ERF: (smallest size) 227 sqm

GROUND FLOOR : 44.9 sqm
COVERED ENTRANCE : 0.8 sqm
SINGLE GARAGE : 22.1 sqm
FIRST FLOOR : 63.6 sqm

TOTAL DWELLING: 131.4 sqm

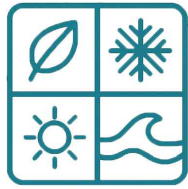


FOUR SEASONS
ESTATE

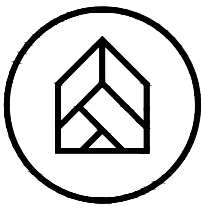

ARCHITECH

Office D1, 11 Alberto Drive, Devonbosch
Lifestyle Estate, Bottelary Rd, Stellenbosch, 7605
021 823 7676 | info@architech.co.za

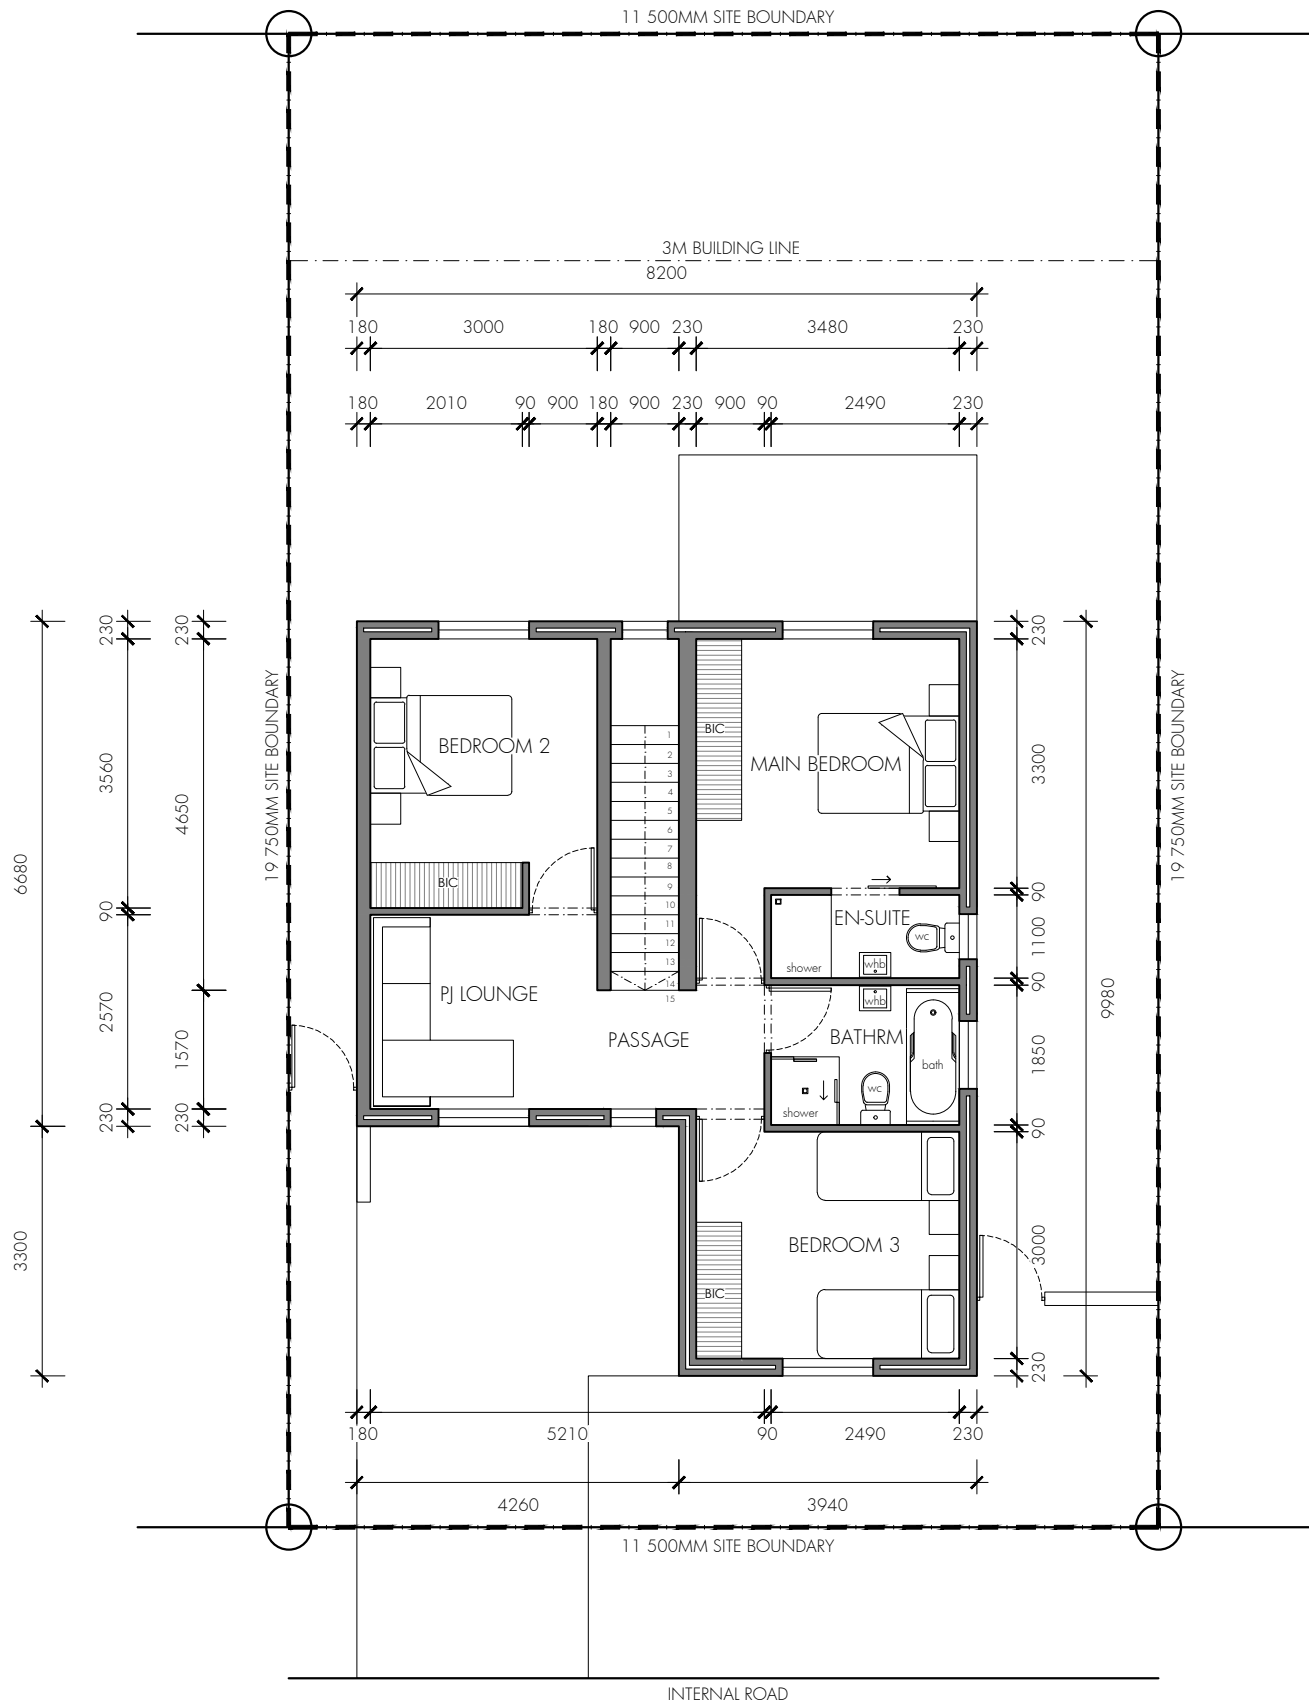

FIRST FLOOR PLAN
SCALE 1:100



FOR INFORMATION ONLY

COPYRIGHT IS VESTED IN THIS DOCUMENT AND NO USE, DUPLICATION OR REPRODUCTION THEREOF MAY OCCUR WITHOUT THE WRITTEN CONSENT OF THE AUTHOR. FURNITURE FOR ILLUSTRATION PURPOSES. DIMENSIONS COULD VARY SLIGHTLY DUE TO THE NATURE OF PROJECT.