



FOUR SEASONS
SINGLE TYPE A - AREA SCHEDULE

TYPICAL ERF: (smallest size) 294 sqm

DWELLING : 107.4 sqm
COVERED ENTRANCE : 1.4 sqm
COVERED PATIO : 12 sqm
SINGLE GARAGE : 21.2 sqm
TOTAL DWELLING: 142.0 sqm

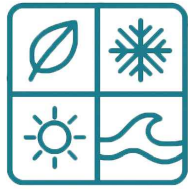


FOUR SEASONS
ESTATE

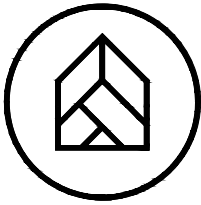

ARCHITECH

Office D1, 11 Alberto Drive, Devonbosch
Lifestyle Estate, Bottellary Rd, Stellenbosch, 7605
021 823 7676 | info@architech.co.za

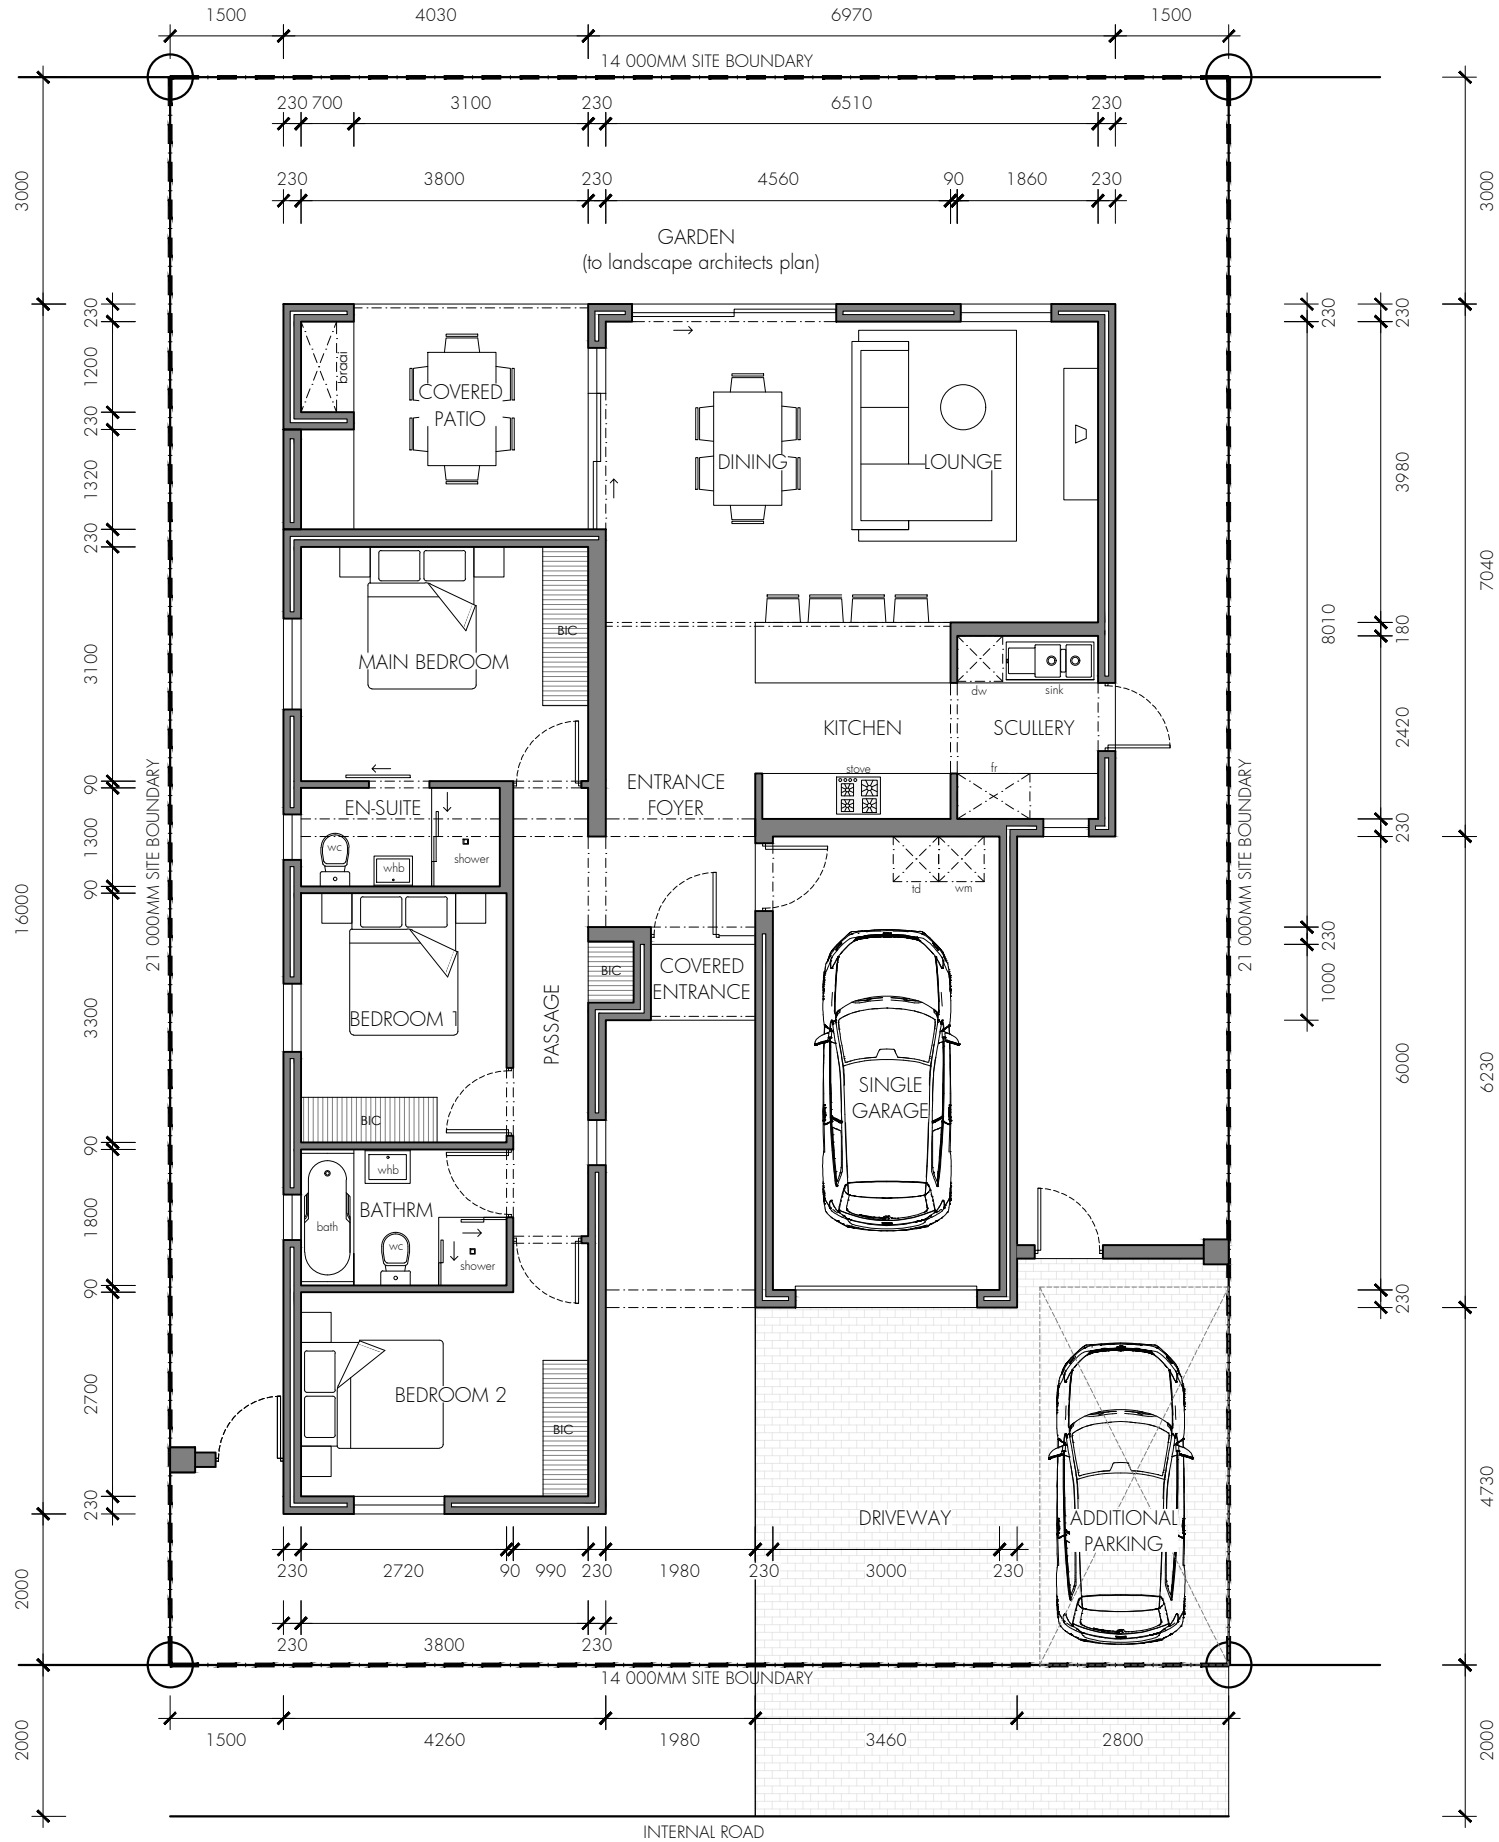

GROUND FLOOR PLAN
SCALE 1:100



FOR INFORMATION ONLY

COPYRIGHT IS VESTED IN THIS DOCUMENT AND NO USE, DUPLICATION OR REPRODUCTION THEREOF MAY OCCUR WITHOUT THE WRITTEN CONSENT OF THE AUTHOR. FURNITURE FOR ILLUSTRATION PURPOSES. DIMENSIONS COULD VARY SLIGHTLY DUE TO THE NATURE OF PROJECT.